


S=1/200[S=1/400]

# 中田併設店舗

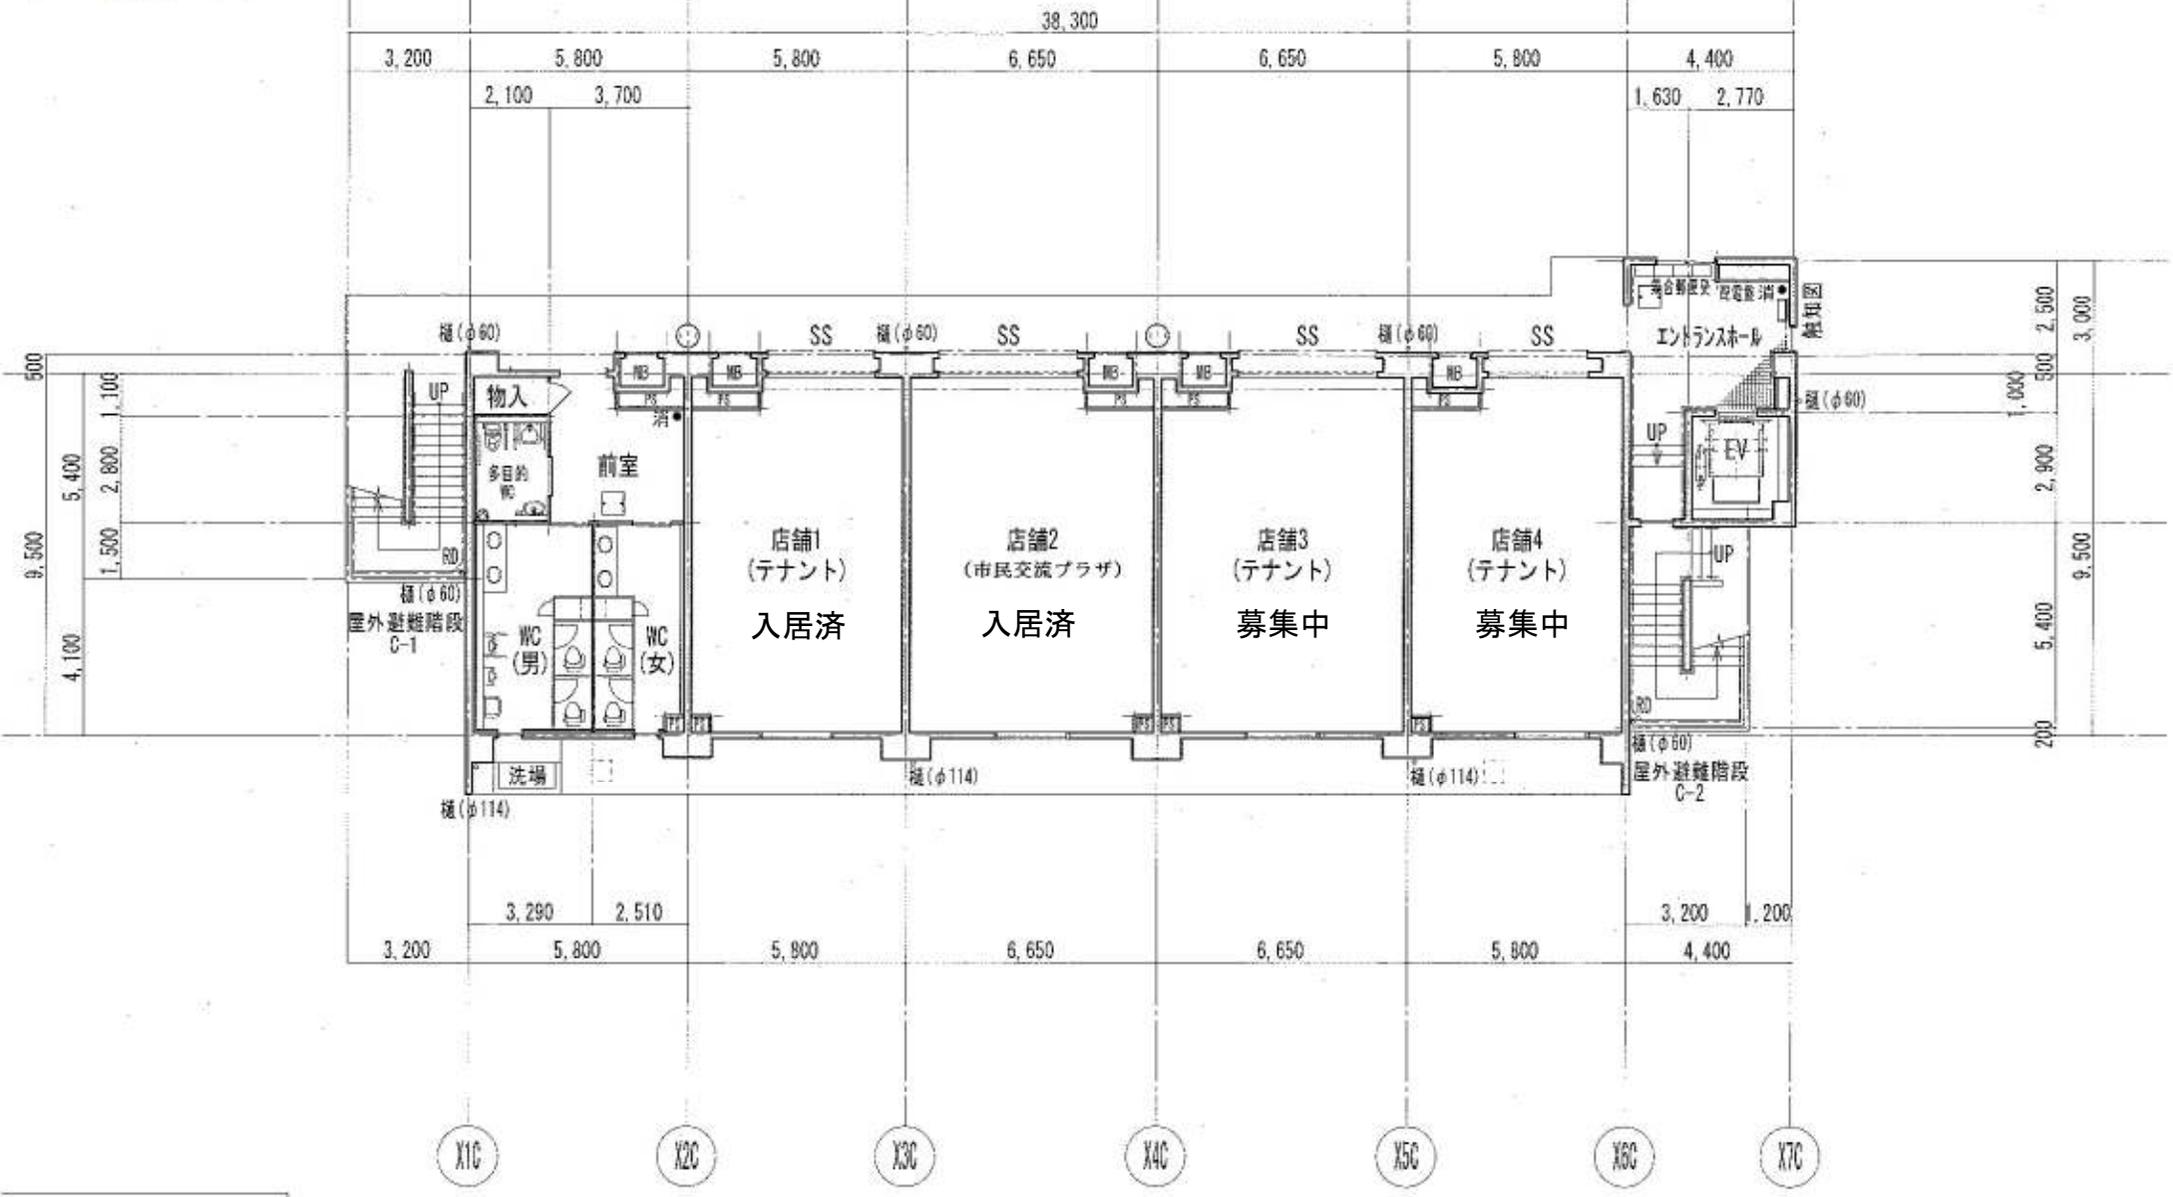

S=1/200[S=1/400]